



Side Elevation

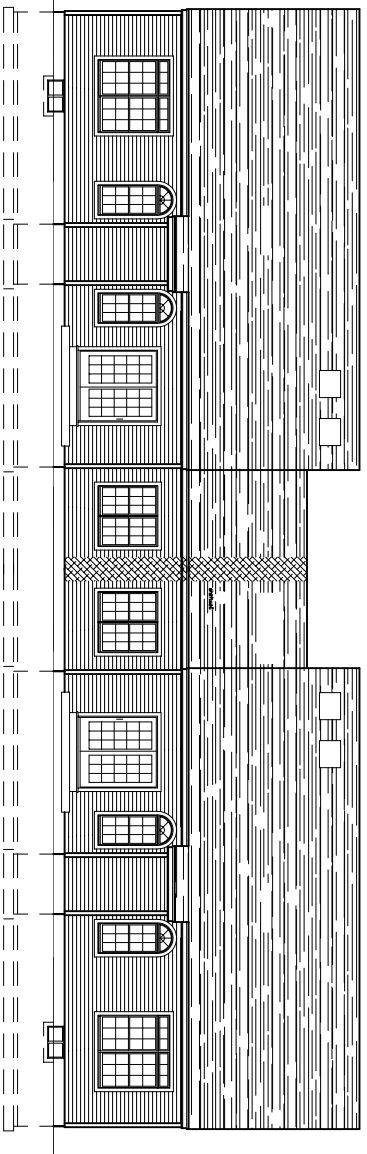

Rear Elevation

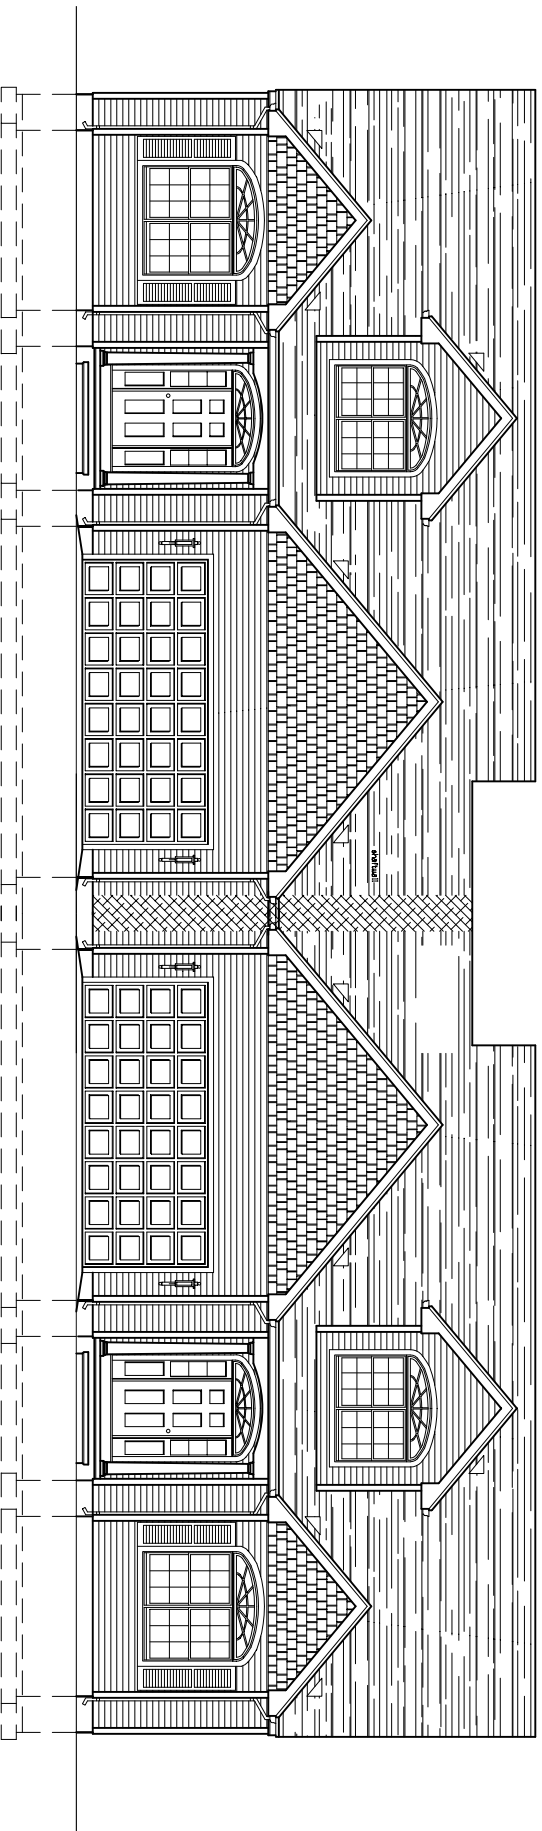

Front Elevation